

1/1

4C

1677/14

1677/17

1677/18

1676/7

95

1.89
4.50
1.25
16.00
2.49

1676/6

1676/4

1676/3

1676/3

1676/2

1676/19

1.OG

1518

R O 9 1


ROSENHEIMER LANDSTR. 91
85521 OTTOBRUNN

CLAUS SCHUH ARCHITEKTEN
ZENETTISTRASSE 2
80337 MÜNCHEN
TEL. 089 201839-11, 12

ABSTANDSFL. NORD M 1:200
BALKONBRÜSTUNG 1.OG

MÜNCHEN 15.09.2018

Rosenheimer I

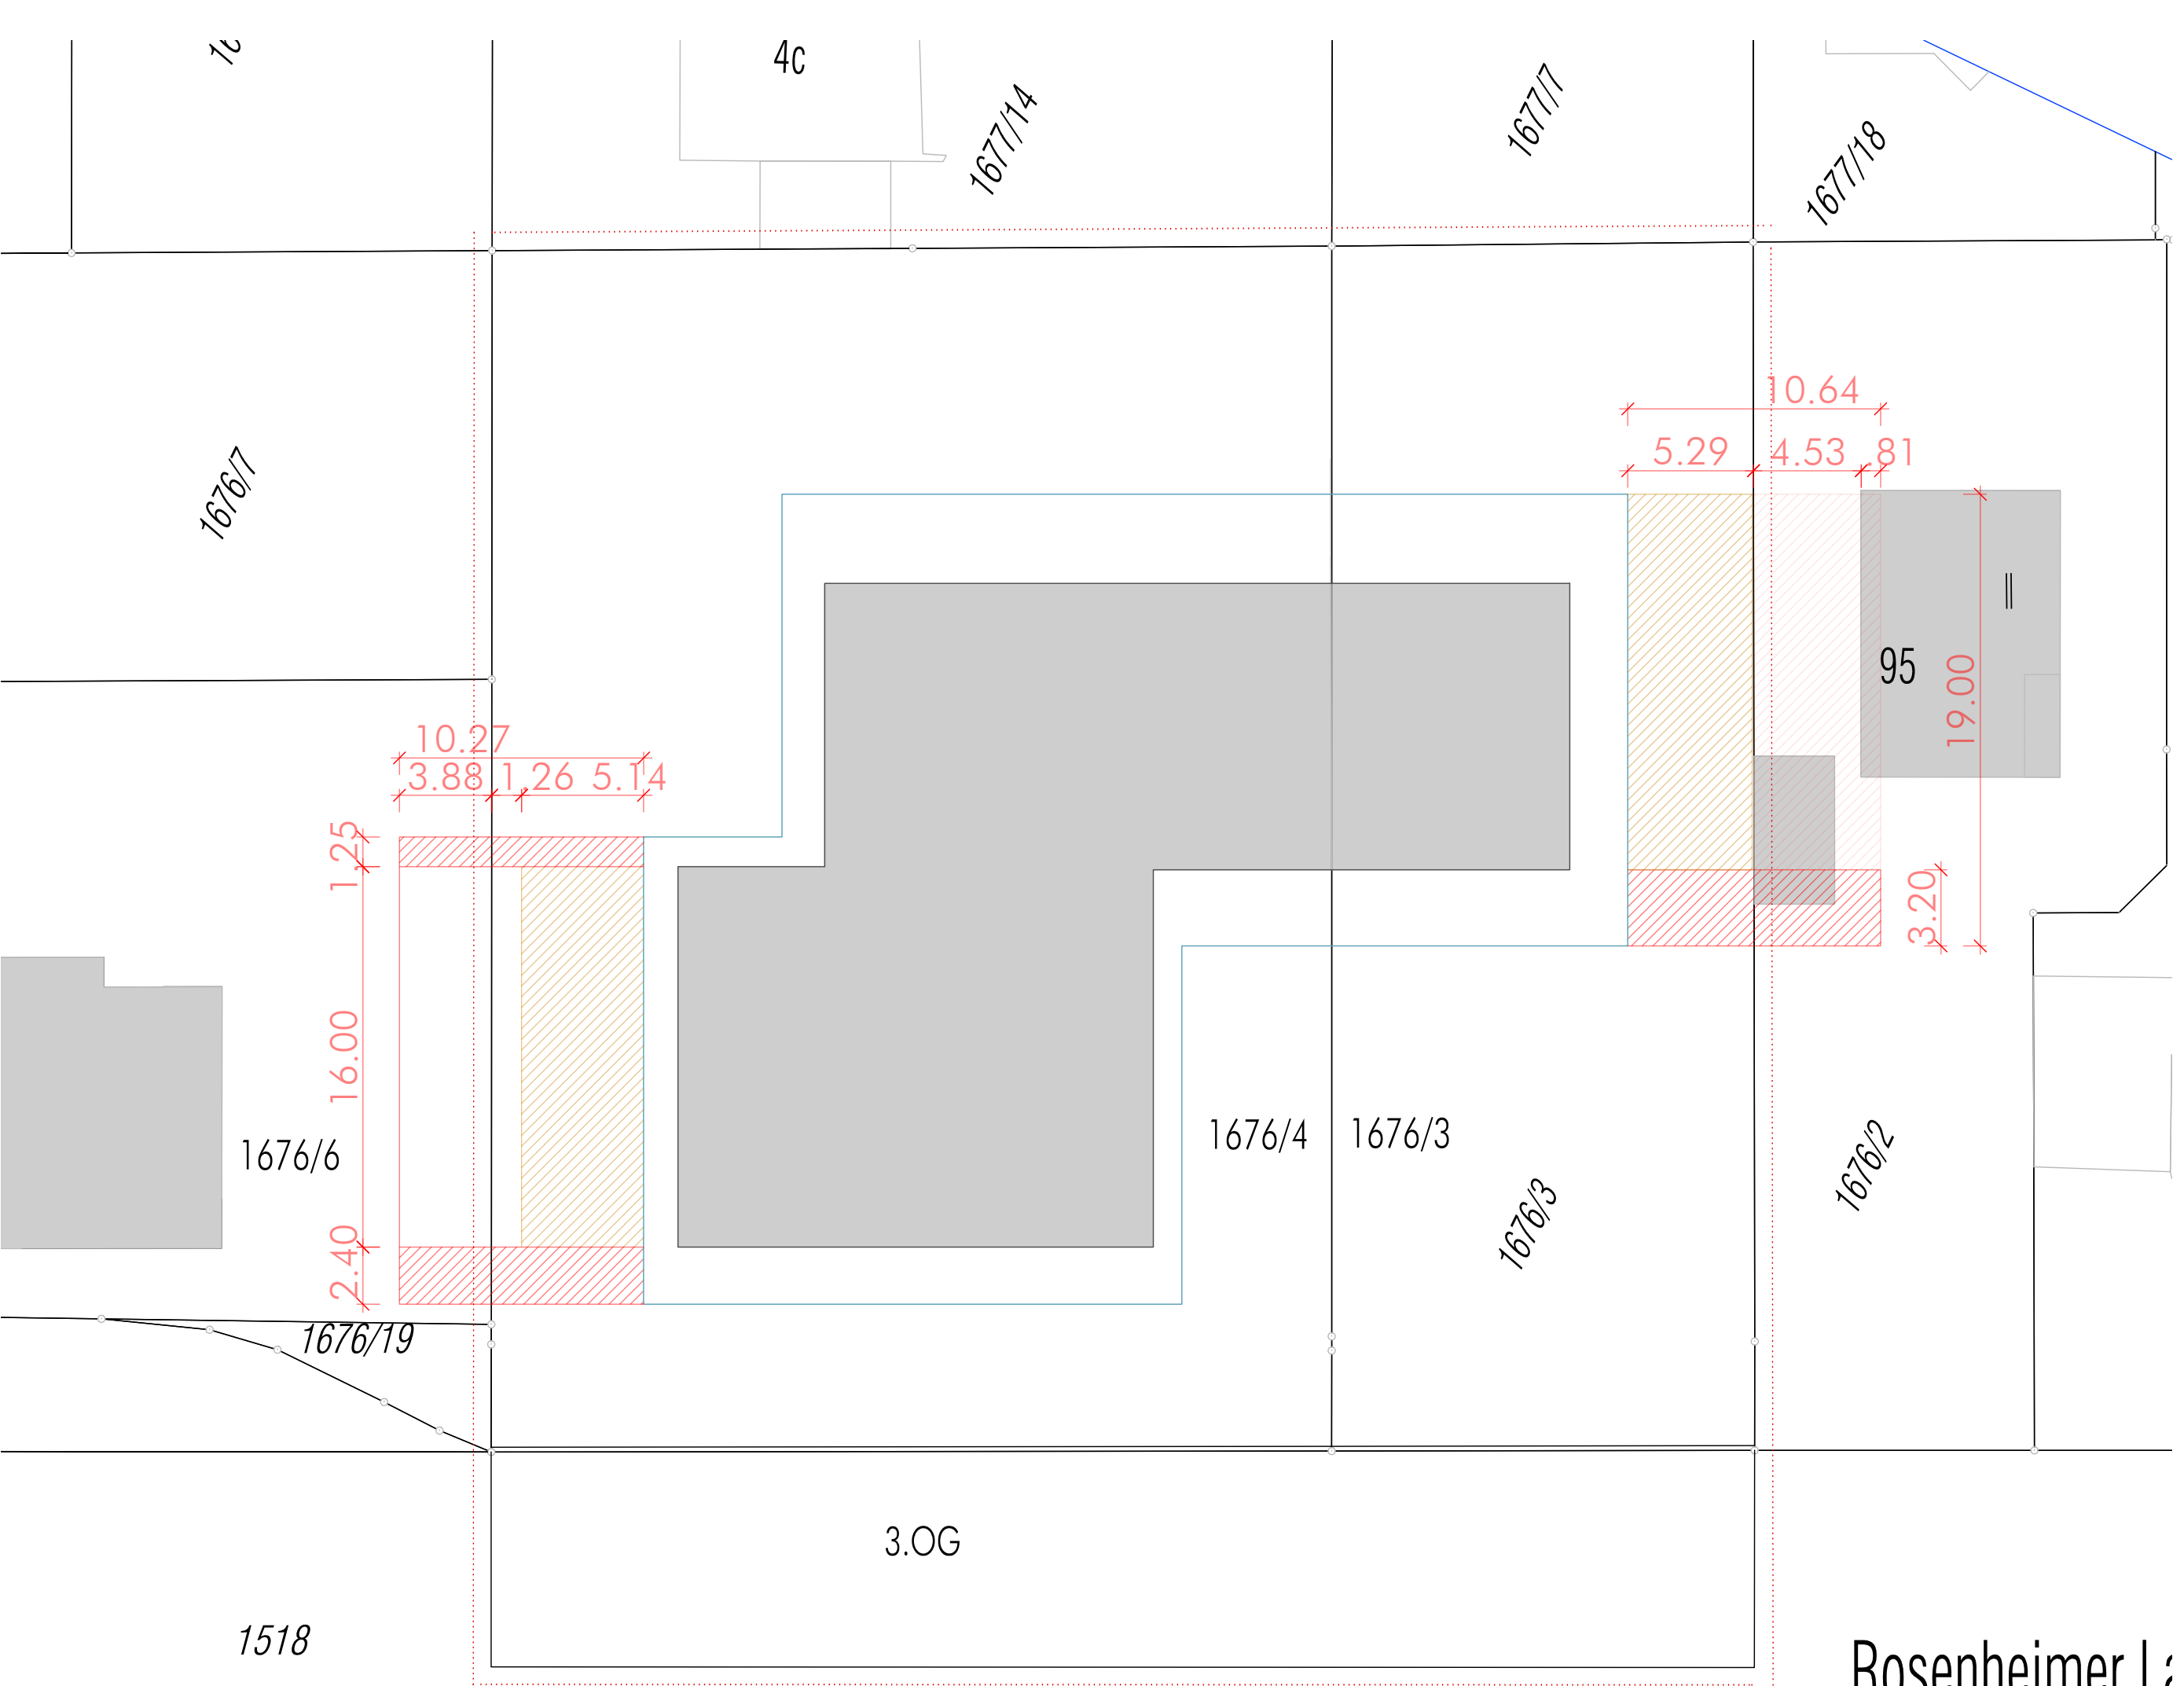

R O 9 1


ROSENHEIMER LANDSTR. 91
85521 OTTOBRUNN

CLAUS SCHUH ARCHITEKTEN
ZENETTISTRASSE 2
80337 MÜNCHEN
TEL. 089 201839-11, 12

ABSTANDSFL. NORD M 1:200
BALKONBRÜSTUNG 3.OG

MÜNCHEN 15.09.2018

Rosenheimer La

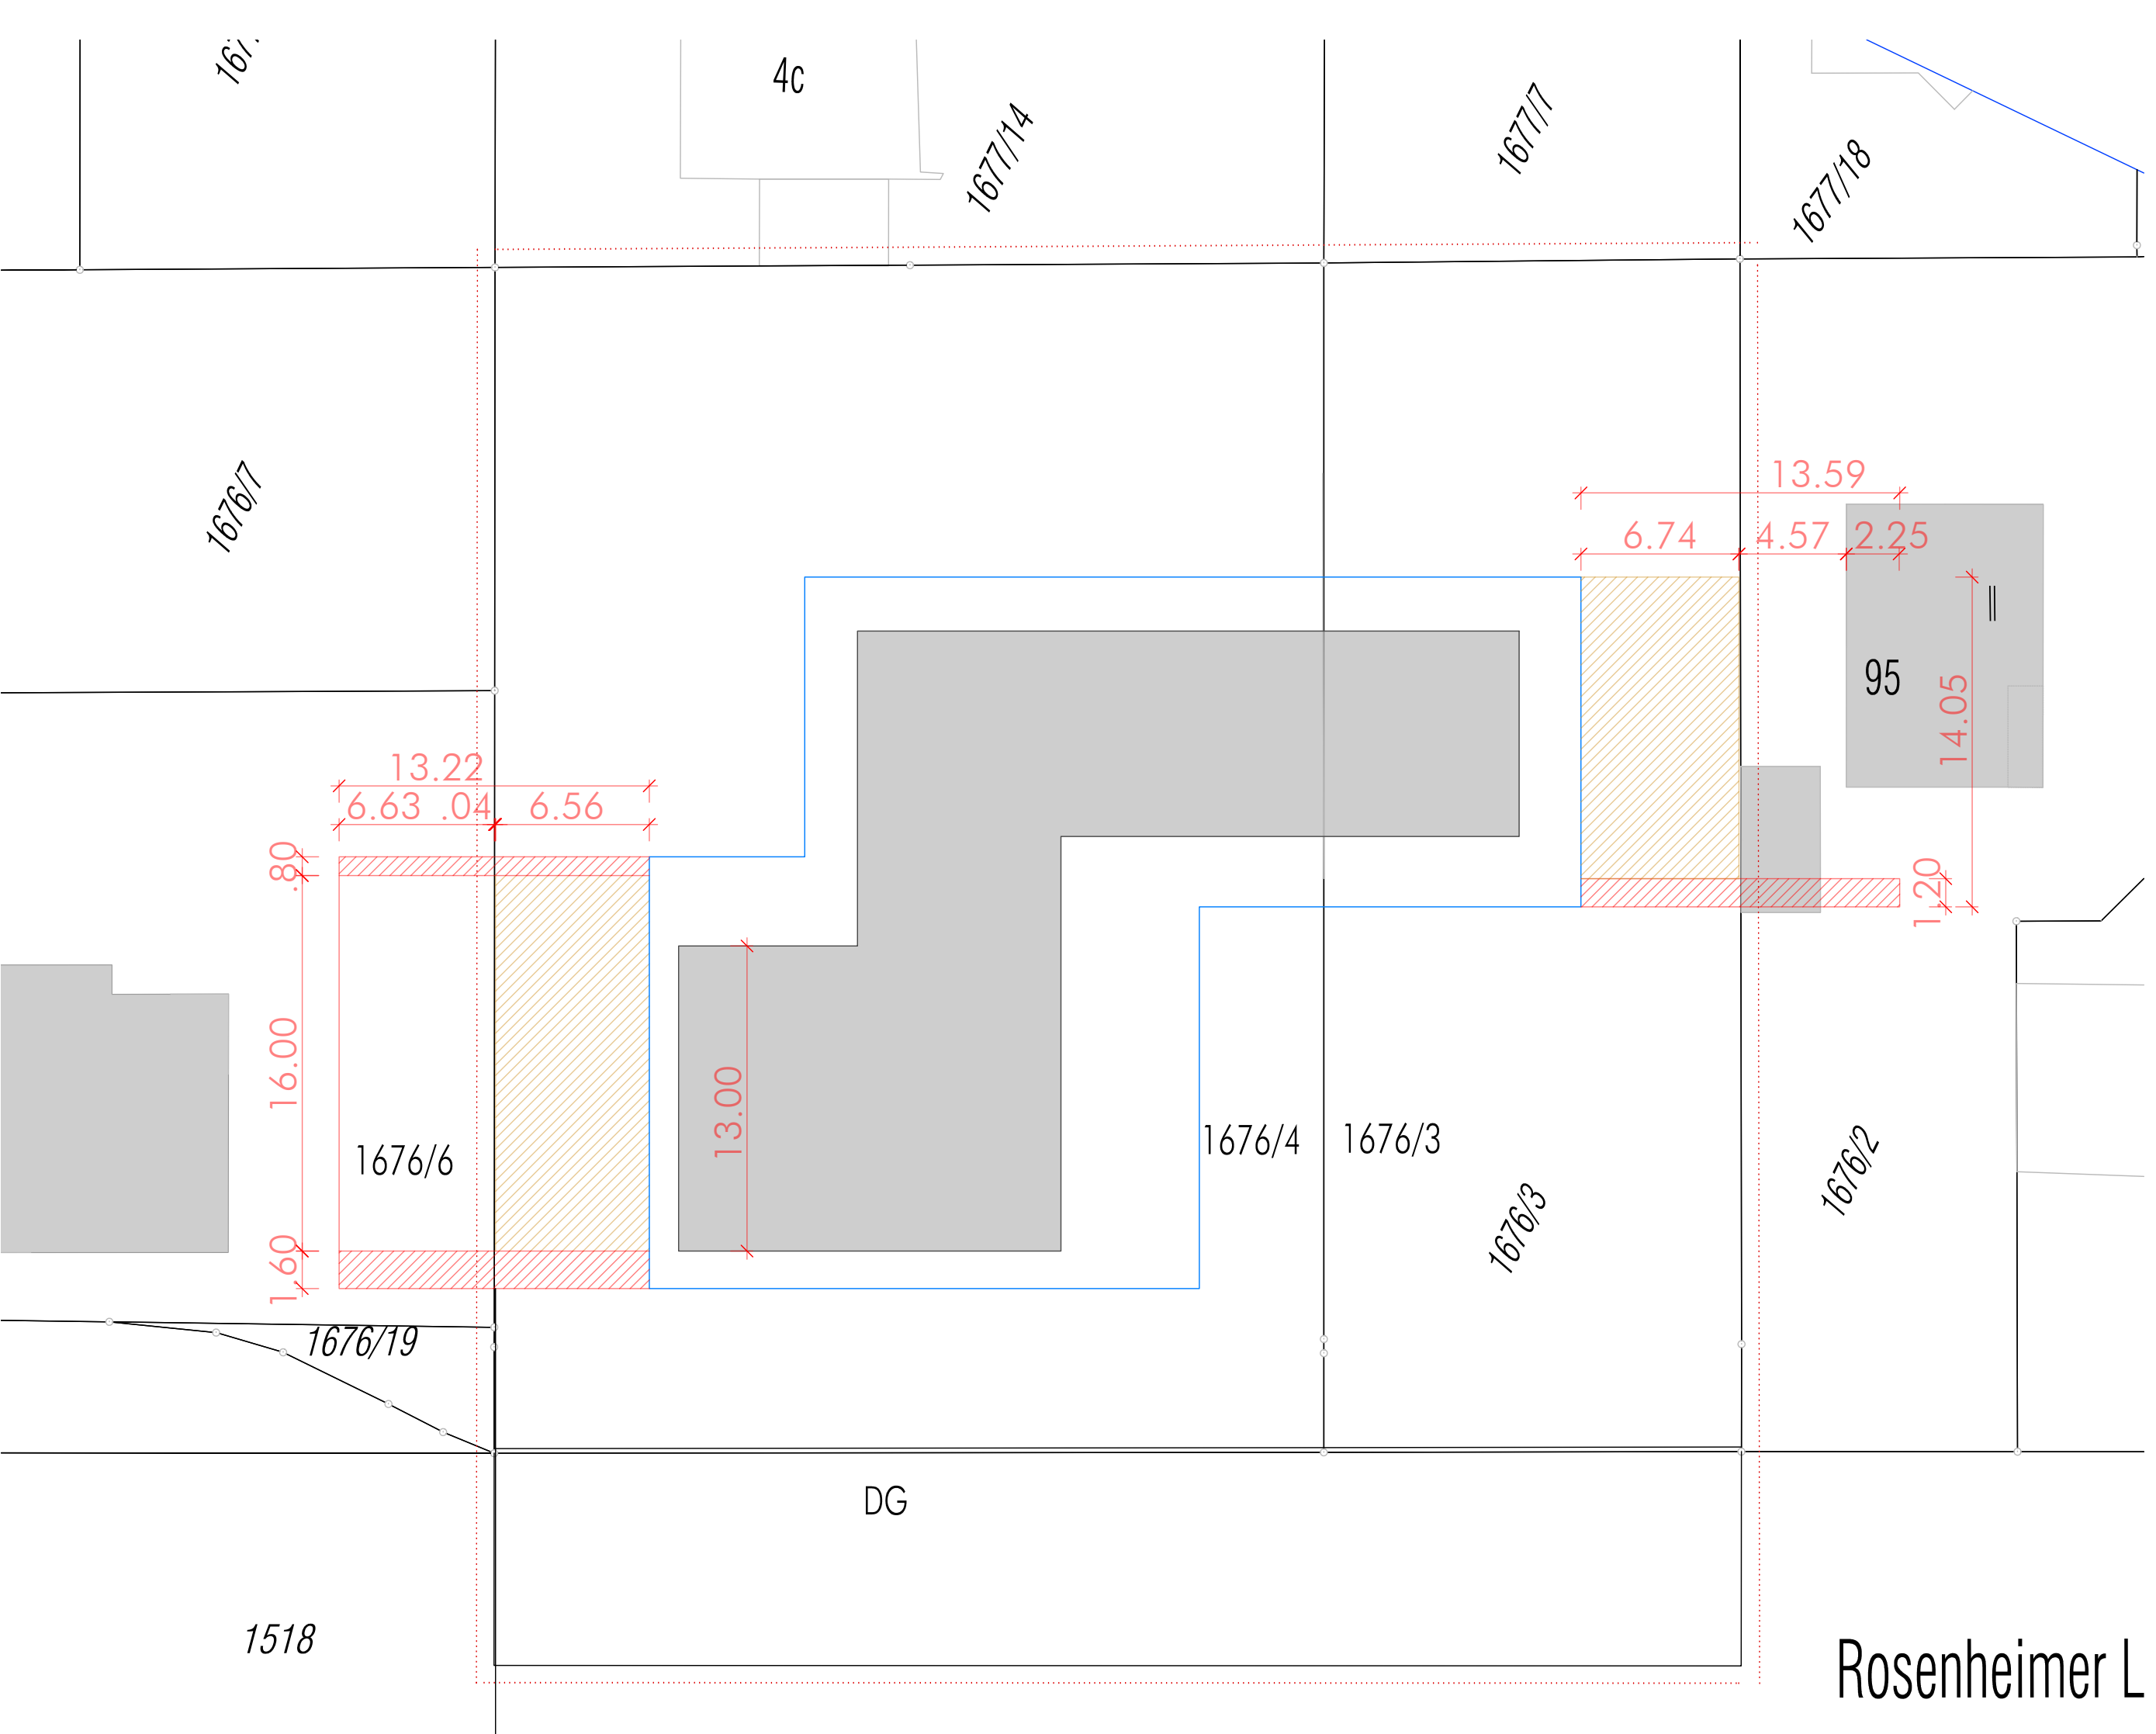

RO91

ROSENHEIMER LANDSTR. 91
85521 OTTOBRUNN

CLAUS SCHUH ARCHITEKTEN
ZENETTISTRASSE 2
80337 MÜNCHEN
TEL. 089 201839-11, 12

ABSTANDSEL. NORD M 1:200
BALKONBRÜSTUNG DG

MÜNCHEN 15.09.2018

Rosenheimer L